


Files Location: C:\Users\jbalowin\Documents\Walpole Housing - Omni - Multi-Family_L-Shape_jbalowin\F533S.rvt
Date: 1/6/2021 10:55:56 AM

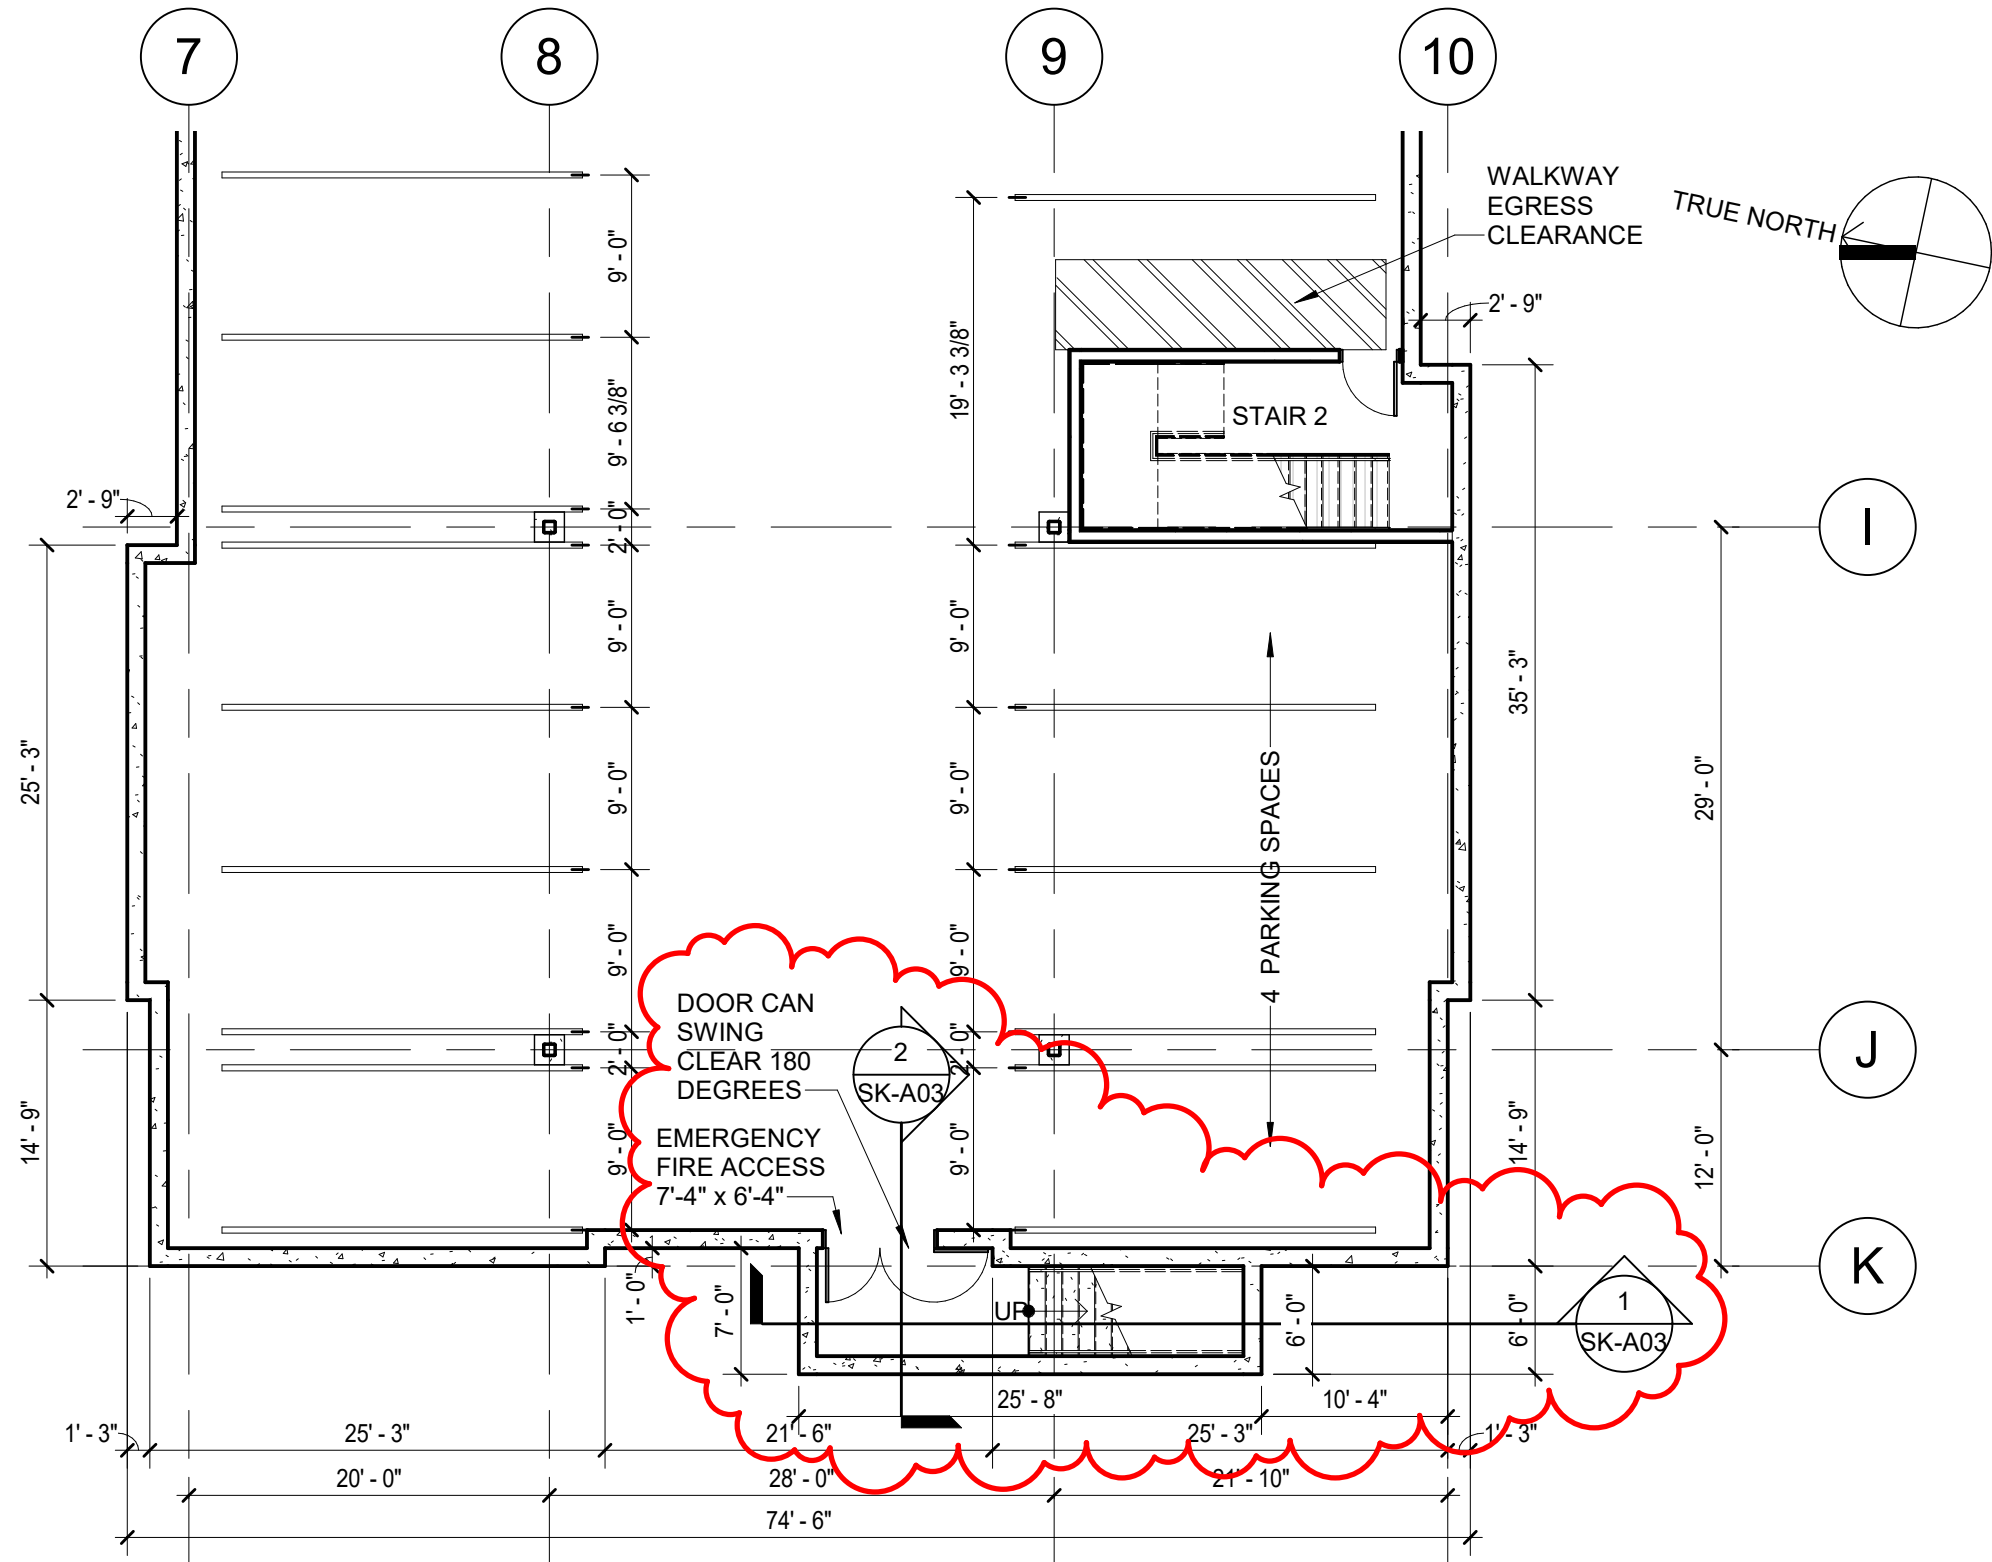

PARTIAL GARAGE FLOOR PLAN

SCALE: 3/32" = 1'-0"

1

MAUGEL ARCHITECTS


200 Ayer Road
www.maugel.com

Boston | Harvard
978.456.2800

THESE DOCUMENTS AND ALL IDEAS, ARRANGEMENTS, DESIGNS AND PLANS INDICATED THEREON OR REPRESENTED THEREBY ARE OWNED BY AND REMAIN THE PROPERTY OF MAUGEL ARCHITECTS, INC. AND NO PART THEREOF SHALL BE UTILIZED BY ANY PERSON, FIRM OR CORPORATION FOR ANY PURPOSE WHATSOEVER EXCEPT WITH SPECIFIC WRITTEN PERMISSION © 2013 MAUGEL ARCHITECTS, INC.

Cedar Crossing - Multi-Family: Building 1
51-53-55 Summer Street
Walpole, MA 02071

Regarding: Emergency Fire Access		
Ref Drawing: A.100	Job Number: 19103	SK Number: SK-A01
Date: 01/06/2021	Scale: 3/32" = 1'-0"	

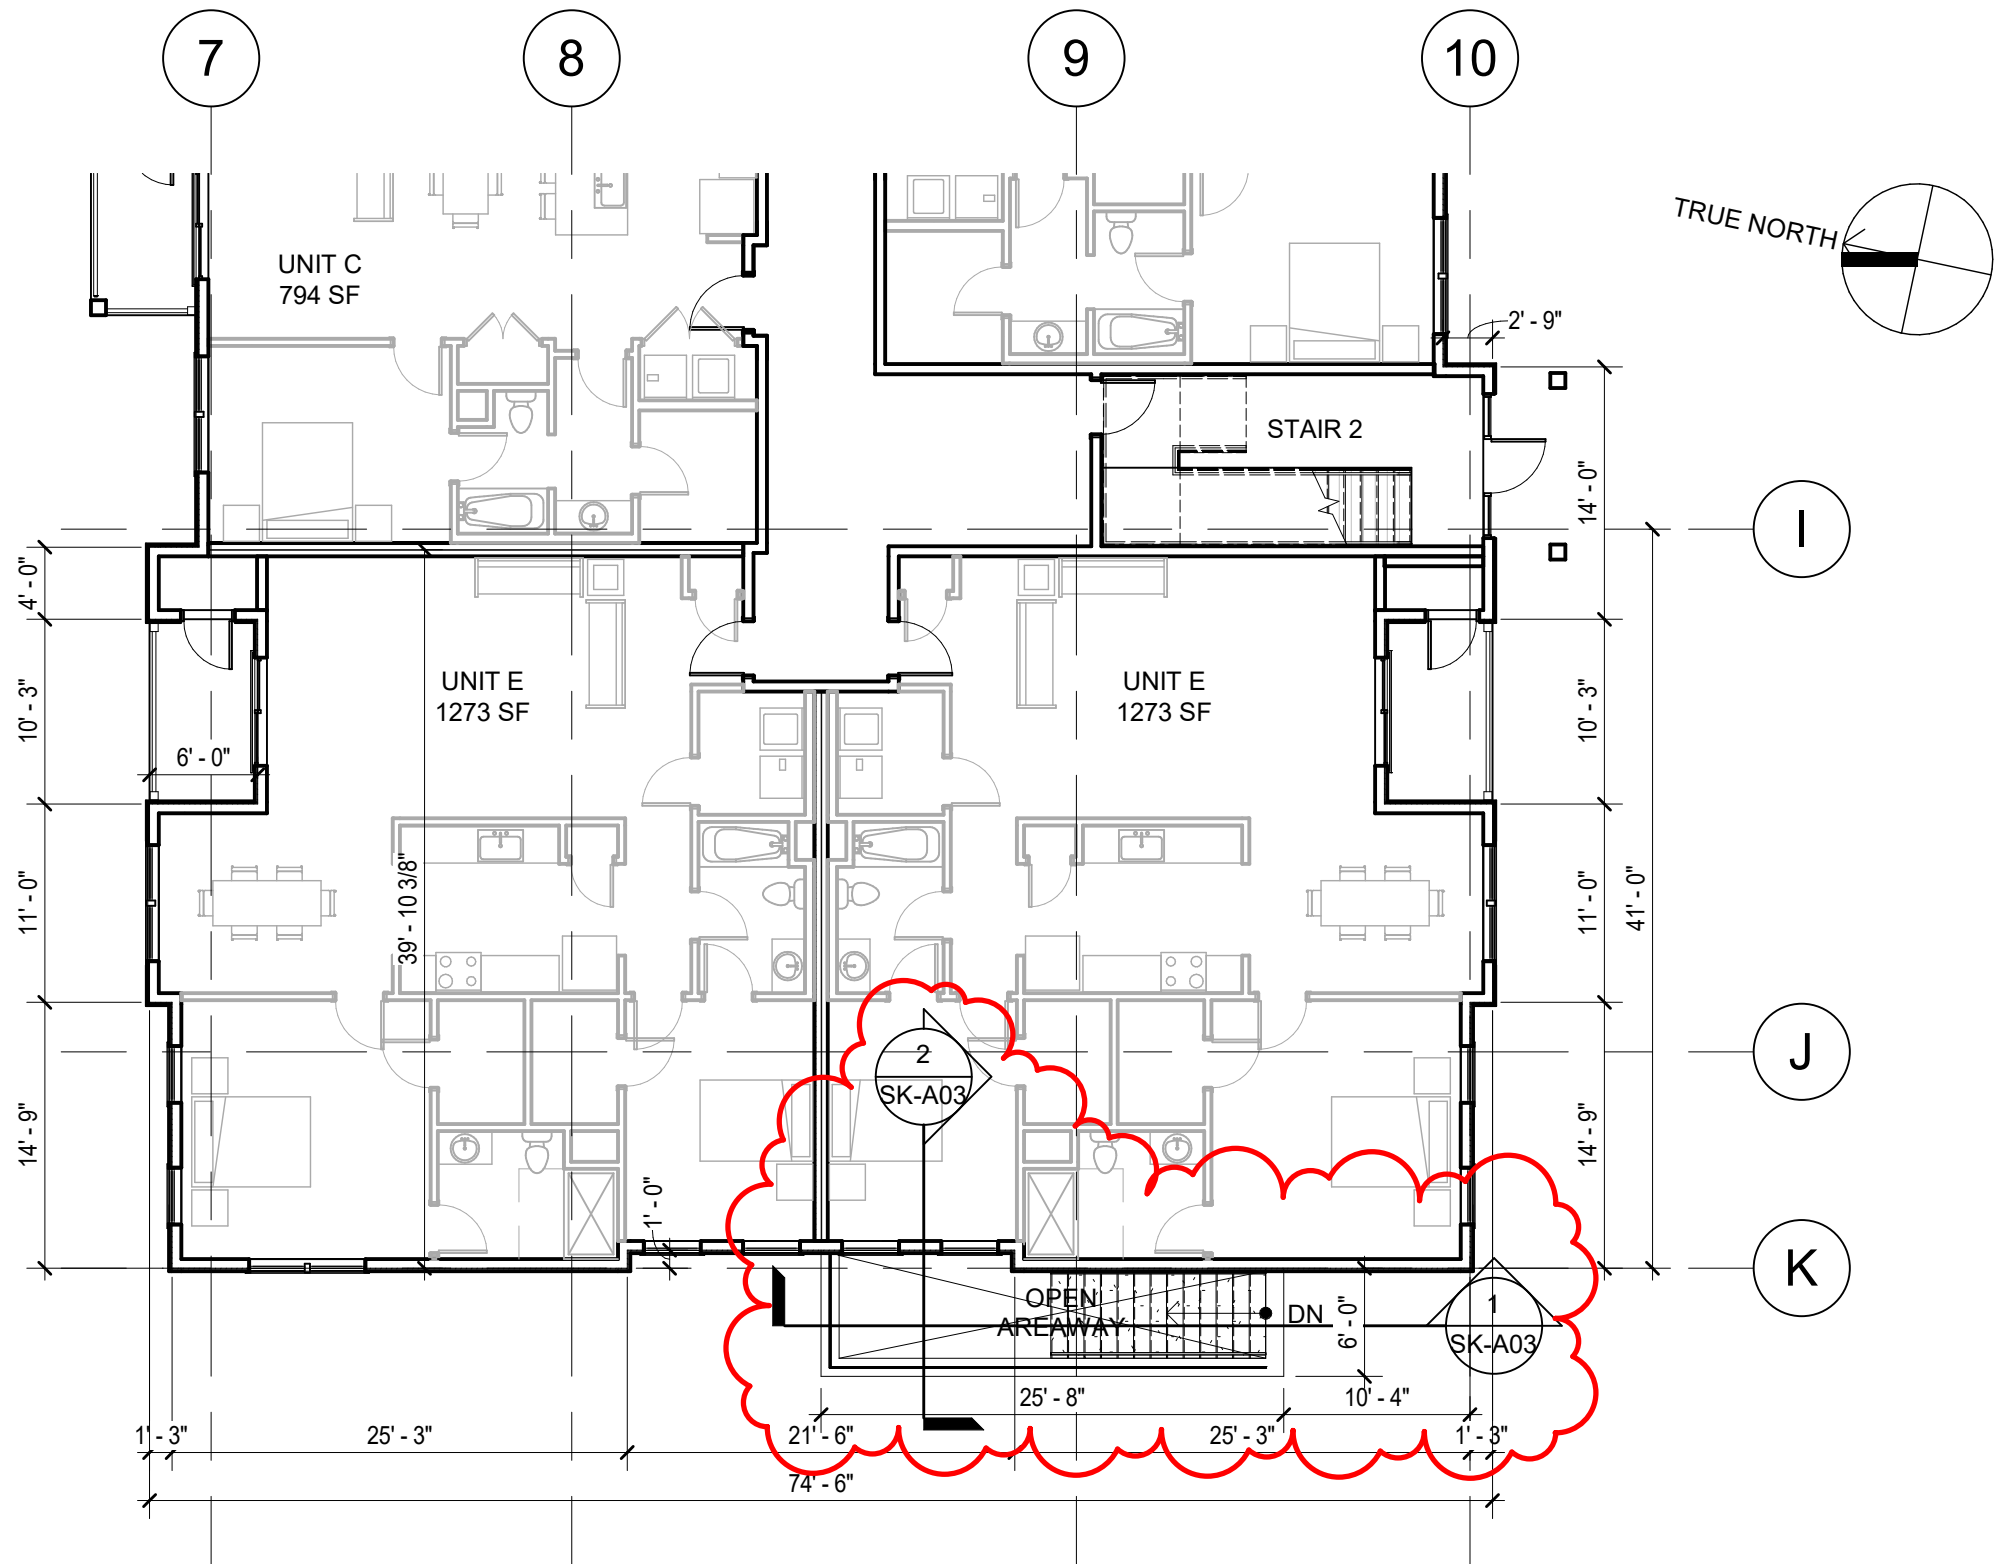

PARTIAL FIRST FLOOR PLAN 1
SCALE: 3/32" = 1'-0"

MAUGEL ARCHITECTS

200 Ayer Road
www.maugel.com

Boston | Harvard
978.456.2800

THESE DOCUMENTS AND ALL IDEAS, ARRANGEMENTS, DESIGNS AND PLANS INDICATED THEREON OR REPRESENTED THEREBY ARE OWNED BY AND REMAIN THE PROPERTY OF MAUGEL ARCHITECTS, INC. AND NO PART THEREOF SHALL BE UTILIZED BY ANY PERSON, FIRM OR CORPORATION FOR ANY PURPOSE WHATSOEVER EXCEPT WITH SPECIFIC WRITTEN PERMISSION © 2013 MAUGEL ARCHITECTS, INC.

Cedar Crossing - Multi-Family: Building 1
51-53-55 Summer Street
Walpole, MA 02071

Regarding: Emergency Fire Access		
Ref Drawing: A.101	Job Number: 19103	SK Number: SK-A02
Date: 01/06/2021	Scale: 3/32" = 1'-0"	

Files Location: C:\Users\jbalwin\Documents\Walpole Housing - Omni - Multi-Family_L-Shape_jbalwin\F533S.rvt
Date: 1/6/2021 10:56:00 AM



MAUGEL ARCHITECTS

200 Ayer Road
www.maugel.com

Boston | Harvard
978.456.2800

THESE DOCUMENTS AND ALL IDEAS, ARRANGEMENTS, DESIGNS AND PLANS INDICATED THEREON OR REPRESENTED THEREBY ARE OWNED BY AND REMAIN THE PROPERTY OF MAUGEL ARCHITECTS, INC. AND NO PART THEREOF SHALL BE UTILIZED BY ANY PERSON, FIRM OR CORPORATION FOR ANY PURPOSE WHATSOEVER EXCEPT WITH SPECIFIC WRITTEN PERMISSION © 2013 MAUGEL ARCHITECTS, INC.

Cedar Crossing - Multi-Family: Building 1
51-53-55 Summer Street
Walpole, MA 02071

Regarding:	Emergency Egress/Fire Access		
Ref Drawing:	1/A.202	Job Number:	19103
Date:	01/06/2021	Scale:	3/32" = 1'-0"
			SK Number: SK-A04

